

<b>PERMIT #</b>	<b>BUILDING PERMIT CONSTRUCTION PERMIT TOWN OF MOORCROFT 104 N. BIG HORN AVE PO BOX 70 Moorcroft, WY 82721 (307)756-3526</b>	<b>ANYONE BREAKING GROUND CALL</b>  <b>1-800-849-2476</b> <b>For Location of ALL underground utilities before digging.</b>
-----------------	--	---

**THIS PORTION TO BE FILLED OUT COMPLETELY BY OWNER**

Owner's Name: _____	Telephone: _____
Owner's Address: _____	Vacant: Yes _____ No _____
Building Address: _____	
Addition: _____ Lot: _____	Area Zoned: _____

Type of Building _____	Garage Single _____ Double _____	Real Estate Lot Size _____ x _____	Improvements Street _____ Curb _____ Water _____ Sidewalk _____ Sewer _____	Heating Type _____ Fuel _____ Air Cond. _____
------------------------	--	--	--	--

Basement None _____ Full _____ Partial _____ Poured _____ Block _____ Crawlspace: _____	Exterior Age _____ Siding _____ Roof _____ Storm Windows _____	Interior Plaster _____ Drywall _____ Floors _____ Fireplace _____ Others _____	Insulation Ceiling _____ Walls _____ Floors _____
--	--	---	--

Service 200 amp  
Yes \_\_\_\_\_ No \_\_\_\_\_

**THIS PORTION TO BE FILLED OUT BY CONTRACTOR (PLEASE FILL IN COMPLETELY)**

<p>New _____ Demolish _____</p> <p>Alteration _____ Repair _____</p> <p>Addition _____ Move _____</p> <p>Use of Building _____ No. of Families _____</p> <p>No. of Rooms _____ No. of Buildings on Lot: _____</p> <p>No. of Floors _____</p> <p>Size of Building _____ Use of Building now on lot _____</p> <p>Height _____</p> <p>Valuation _____</p> <p>If garage is attached to house there must be a Fire Wall between the house and garage</p> <p>If basement walls are of concrete block, they must be reinforced</p>	<p><b>FOUNDATION</b></p> <table style="width:100%; border-collapse: collapse;"> <tr> <td style="width:60%;"></td> <td style="width:20%; text-align:center;">Exterior</td> <td style="width:20%; text-align:center;">Piers</td> </tr> <tr> <td>Material _____</td> <td></td> <td></td> </tr> <tr> <td>Width of Top(Foundation) _____</td> <td></td> <td></td> </tr> <tr> <td>Width of Bottom(footing) _____</td> <td></td> <td></td> </tr> <tr> <td>Depth in Ground _____</td> <td></td> <td></td> </tr> <tr> <td></td> <td style="text-align:center;">Size</td> <td style="text-align:center;">Space</td> </tr> <tr> <td>RW Plate(sill) _____</td> <td></td> <td style="text-align:center;">Span</td> </tr> <tr> <td>Girders _____</td> <td></td> <td></td> </tr> <tr> <td>Joist -1<sup>st</sup> Floor _____</td> <td></td> <td></td> </tr> <tr> <td>Exterior Studs _____</td> <td></td> <td></td> </tr> <tr> <td>Interior Studs _____</td> <td></td> <td></td> </tr> <tr> <td>Roof Rafters _____</td> <td></td> <td></td> </tr> <tr> <td>Bearing Walls _____</td> <td></td> <td></td> </tr> <tr> <td>Basement _____</td> <td></td> <td></td> </tr> </table> <p><b>COVERING</b></p> <p>Exterior Walls _____</p> <p>Interior Walls _____</p> <p>Roof _____ Reroofing _____</p> <p>Fireplace _____ Yes _____ No _____</p> <p><b>CURB CUTS</b></p> <p>Will there be a curb cut? _____</p> <p>Length of Curb to be cut _____</p> <p>Show exact placement and length of proposed curb cut on attached plot plan.</p> <p>All curb cuts must conform to Town Curb cut specifications</p>		Exterior	Piers	Material _____			Width of Top(Foundation) _____			Width of Bottom(footing) _____			Depth in Ground _____				Size	Space	RW Plate(sill) _____		Span	Girders _____			Joist -1 <sup>st</sup> Floor _____			Exterior Studs _____			Interior Studs _____			Roof Rafters _____			Bearing Walls _____			Basement _____		
	Exterior	Piers	
Material _____	
Width of Top(Foundation) _____	
Width of Bottom(footing) _____	
Depth in Ground _____	
	Size	Space	
RW Plate(sill) _____		Span	
Girders _____	
Joist -1 <sup>st</sup> Floor _____	
Exterior Studs _____	
Interior Studs _____	
Roof Rafters _____	
Bearing Walls _____	
Basement _____	

I hereby acknowledge that I have read this application and state that the contents are correct and agree to comply with all Town Ordinances, Town Codes and State Laws regulating building construction.

Signature of Permittee \_\_\_\_\_

By \_\_\_\_\_

Approved by Planning Commission

Approved by Town Council

By \_\_\_\_\_ Chairman


By: \_\_\_\_\_ Mayor

Date: \_\_\_\_\_


Date: \_\_\_\_\_

Initial Inspection of proposed building: location: _____ By _____ Date _____	Sq. Footage _____ Total Permit _____ Date Paid _____
---	--

EXAMPLE

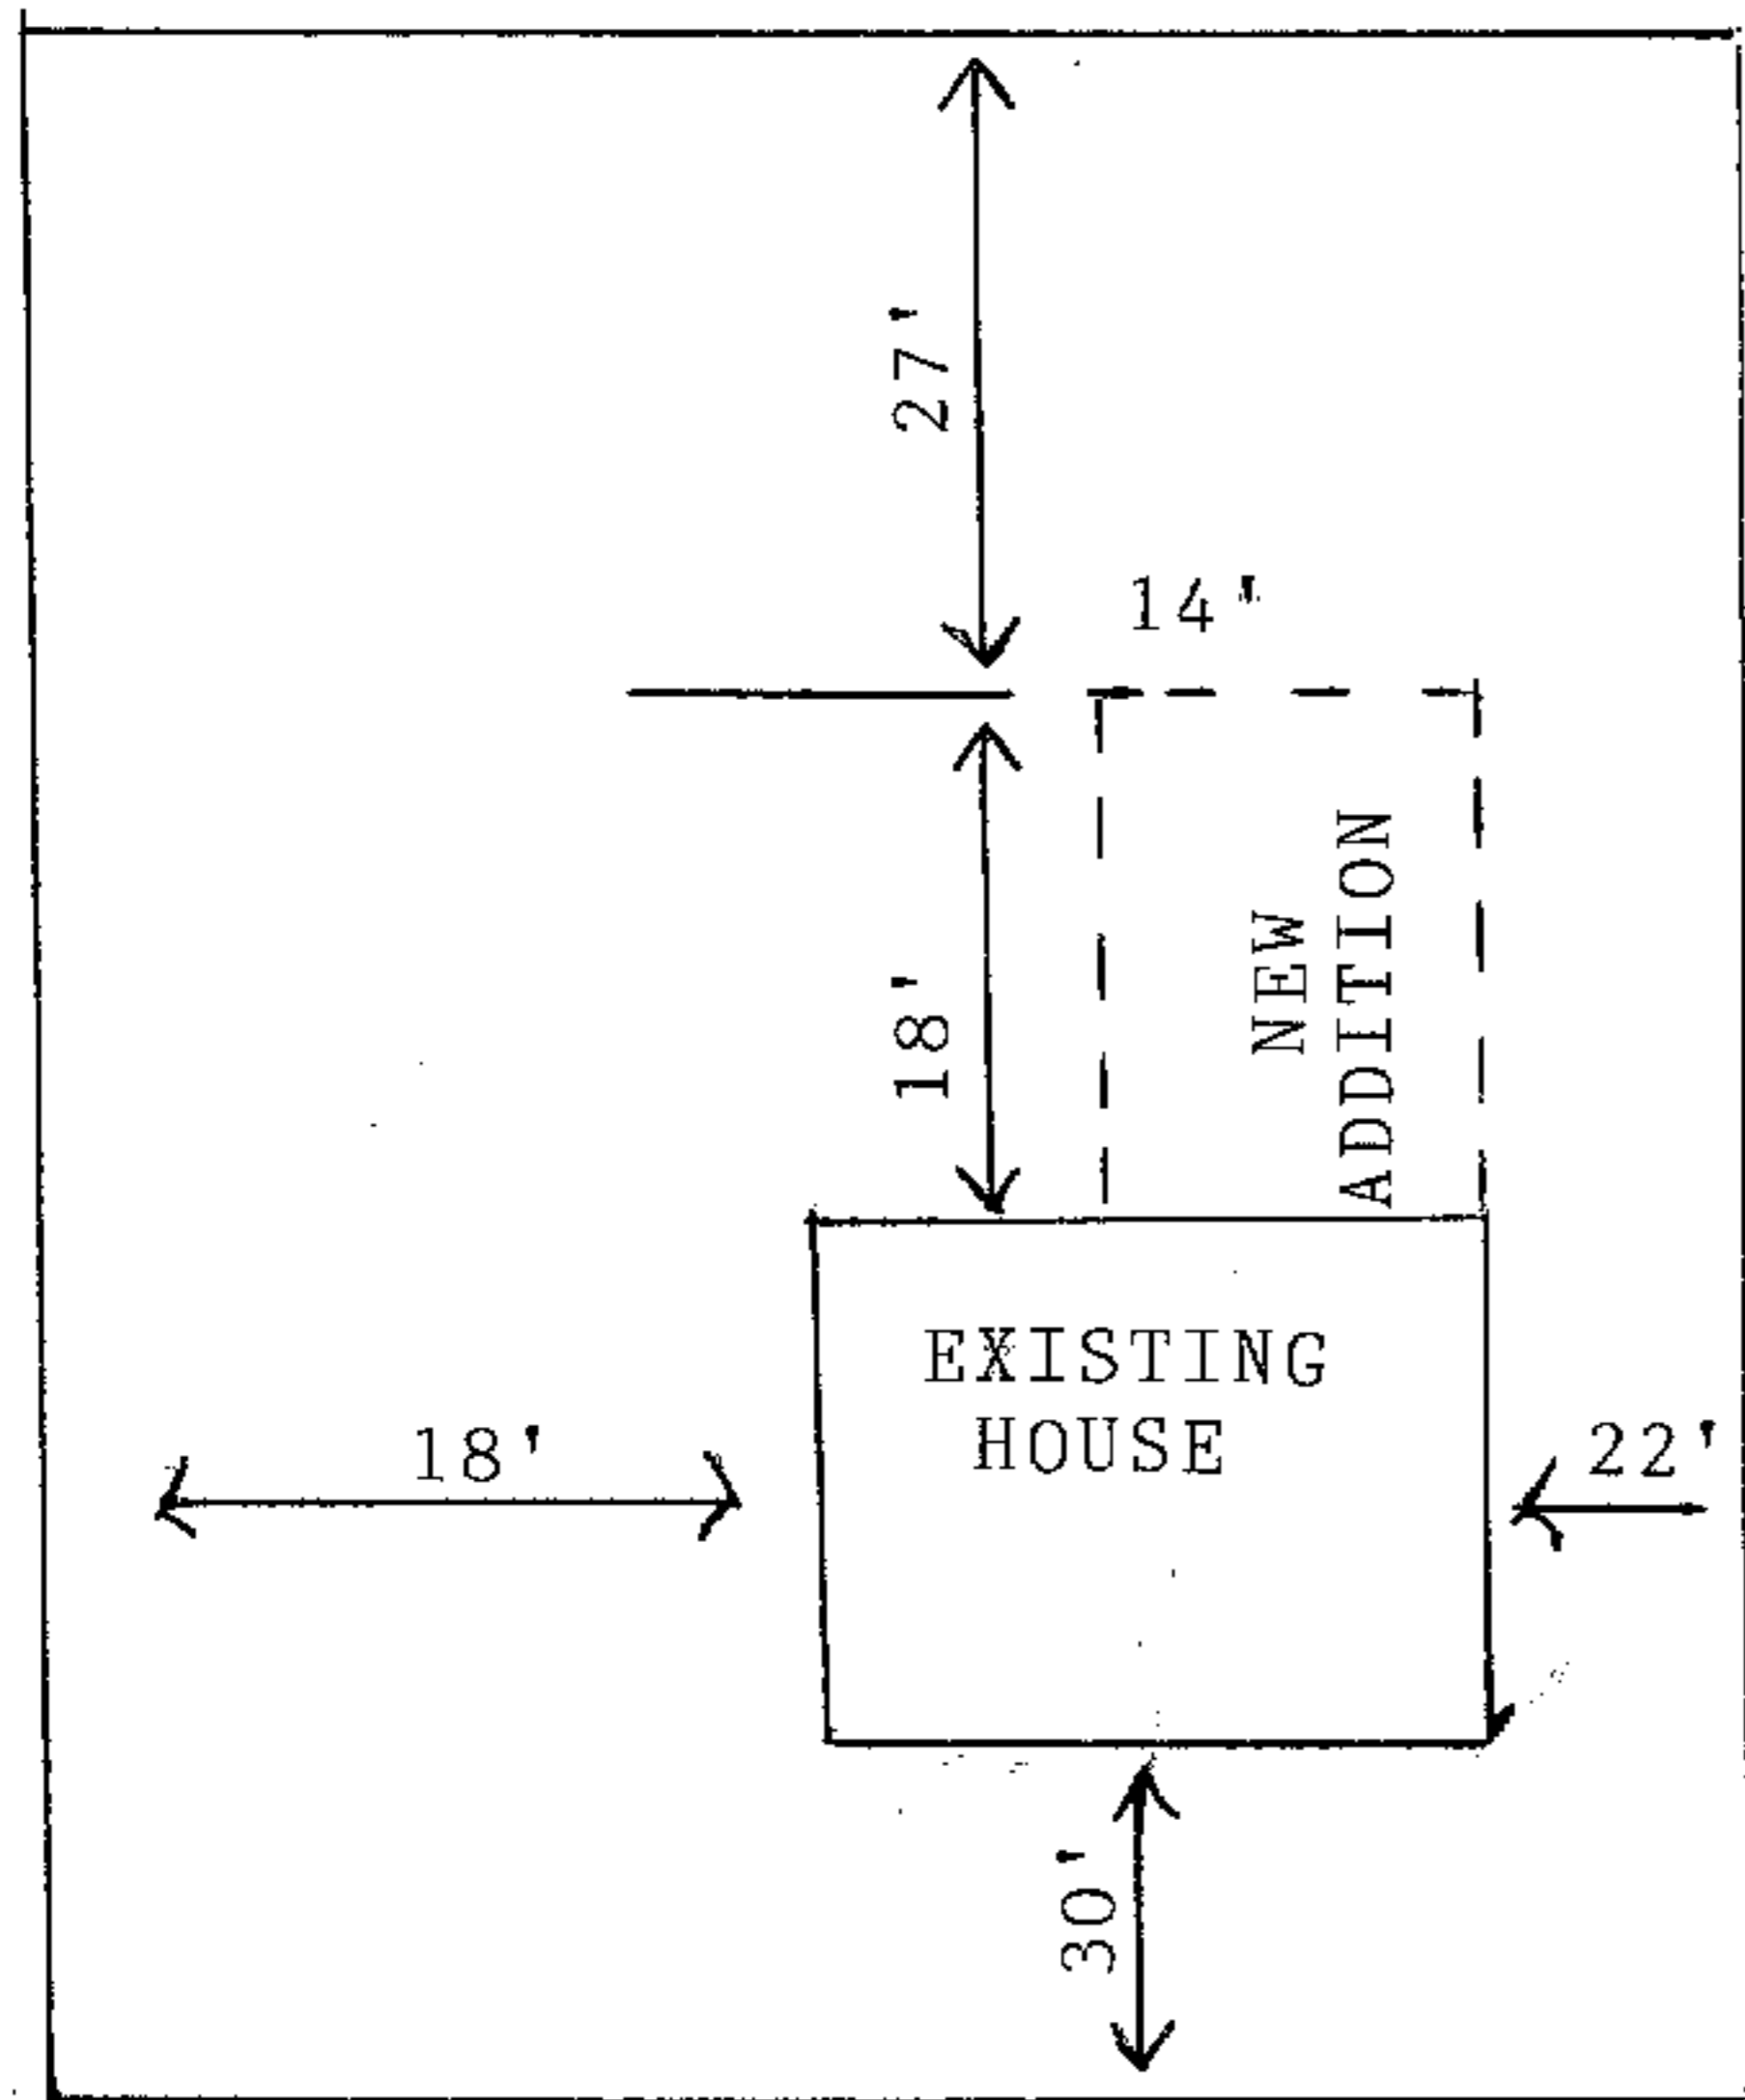

PLOT PLAN

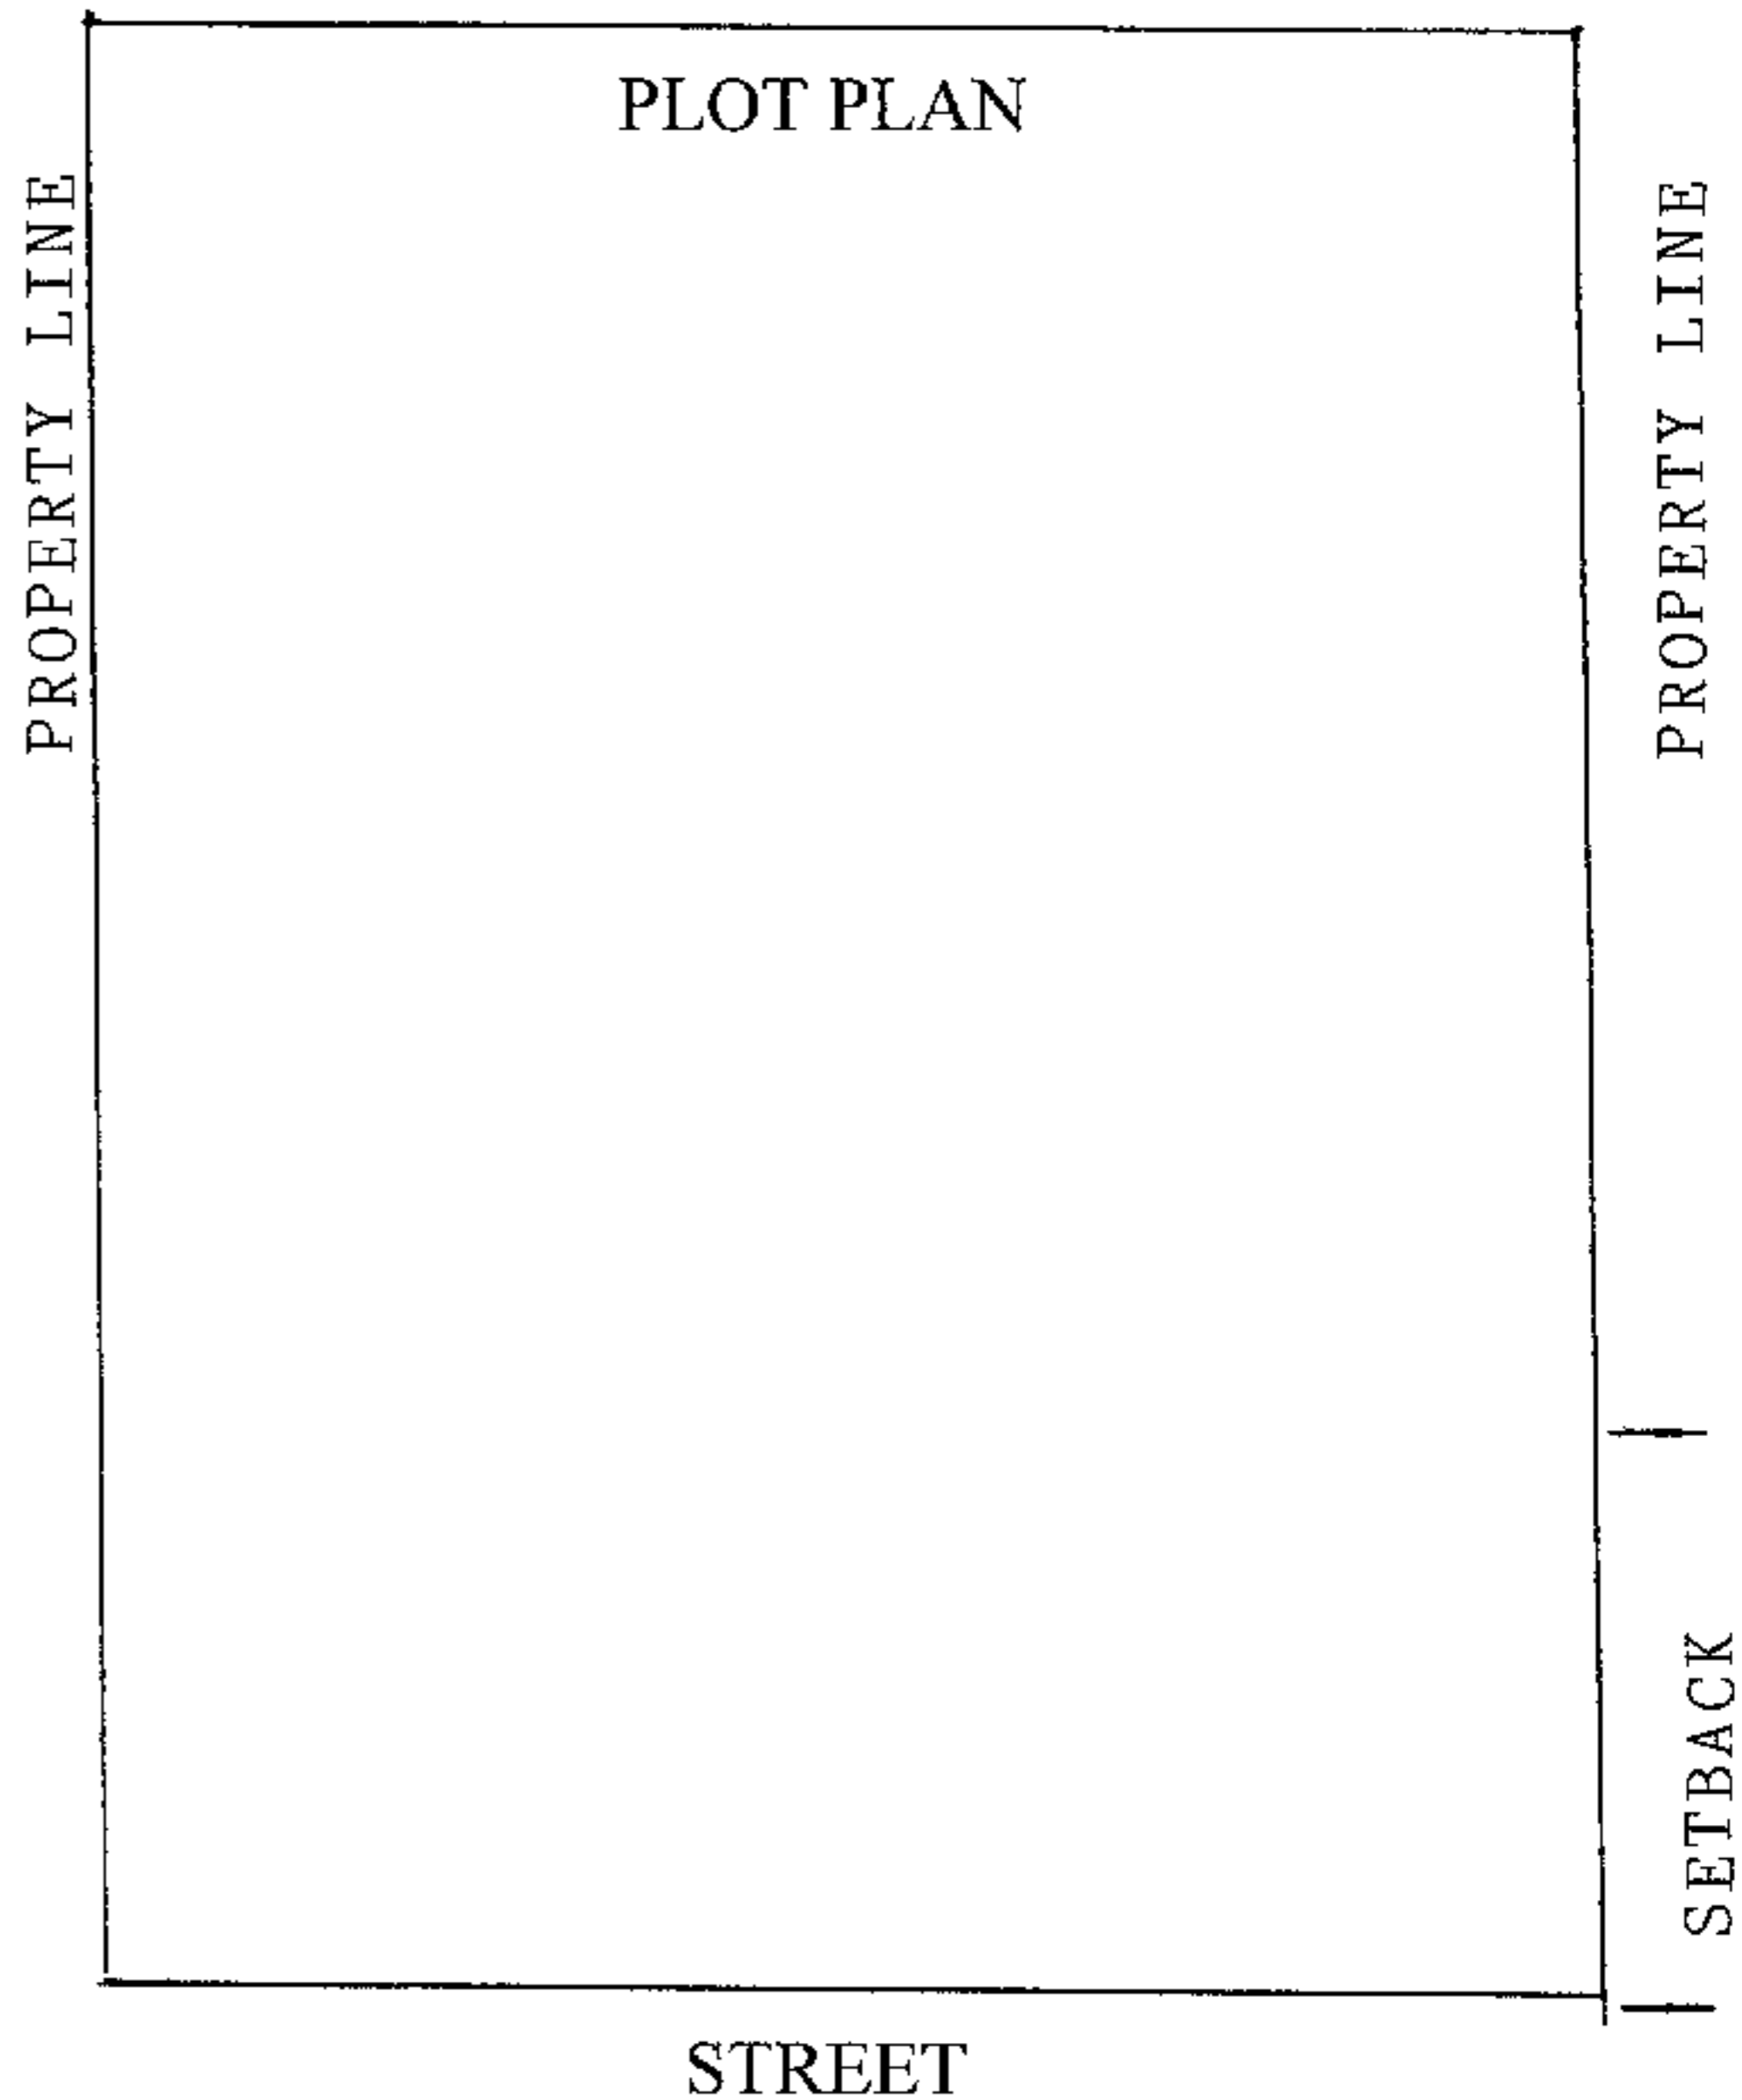

Other Required Inspections:

Foundation - prior to pouring concrete \_\_\_\_\_

Date: \_\_\_\_\_

Structural - prior to any interior wall coverings \_\_\_\_\_

Initialed \_\_\_\_\_

Final Approval - after finish grading \_\_\_\_\_

Mobile Home - when anchors are installed and before skirting \_\_\_\_\_